


BILLINGS, MONTANA




BLUEWATER
DESIGN


SHEET #

A-2




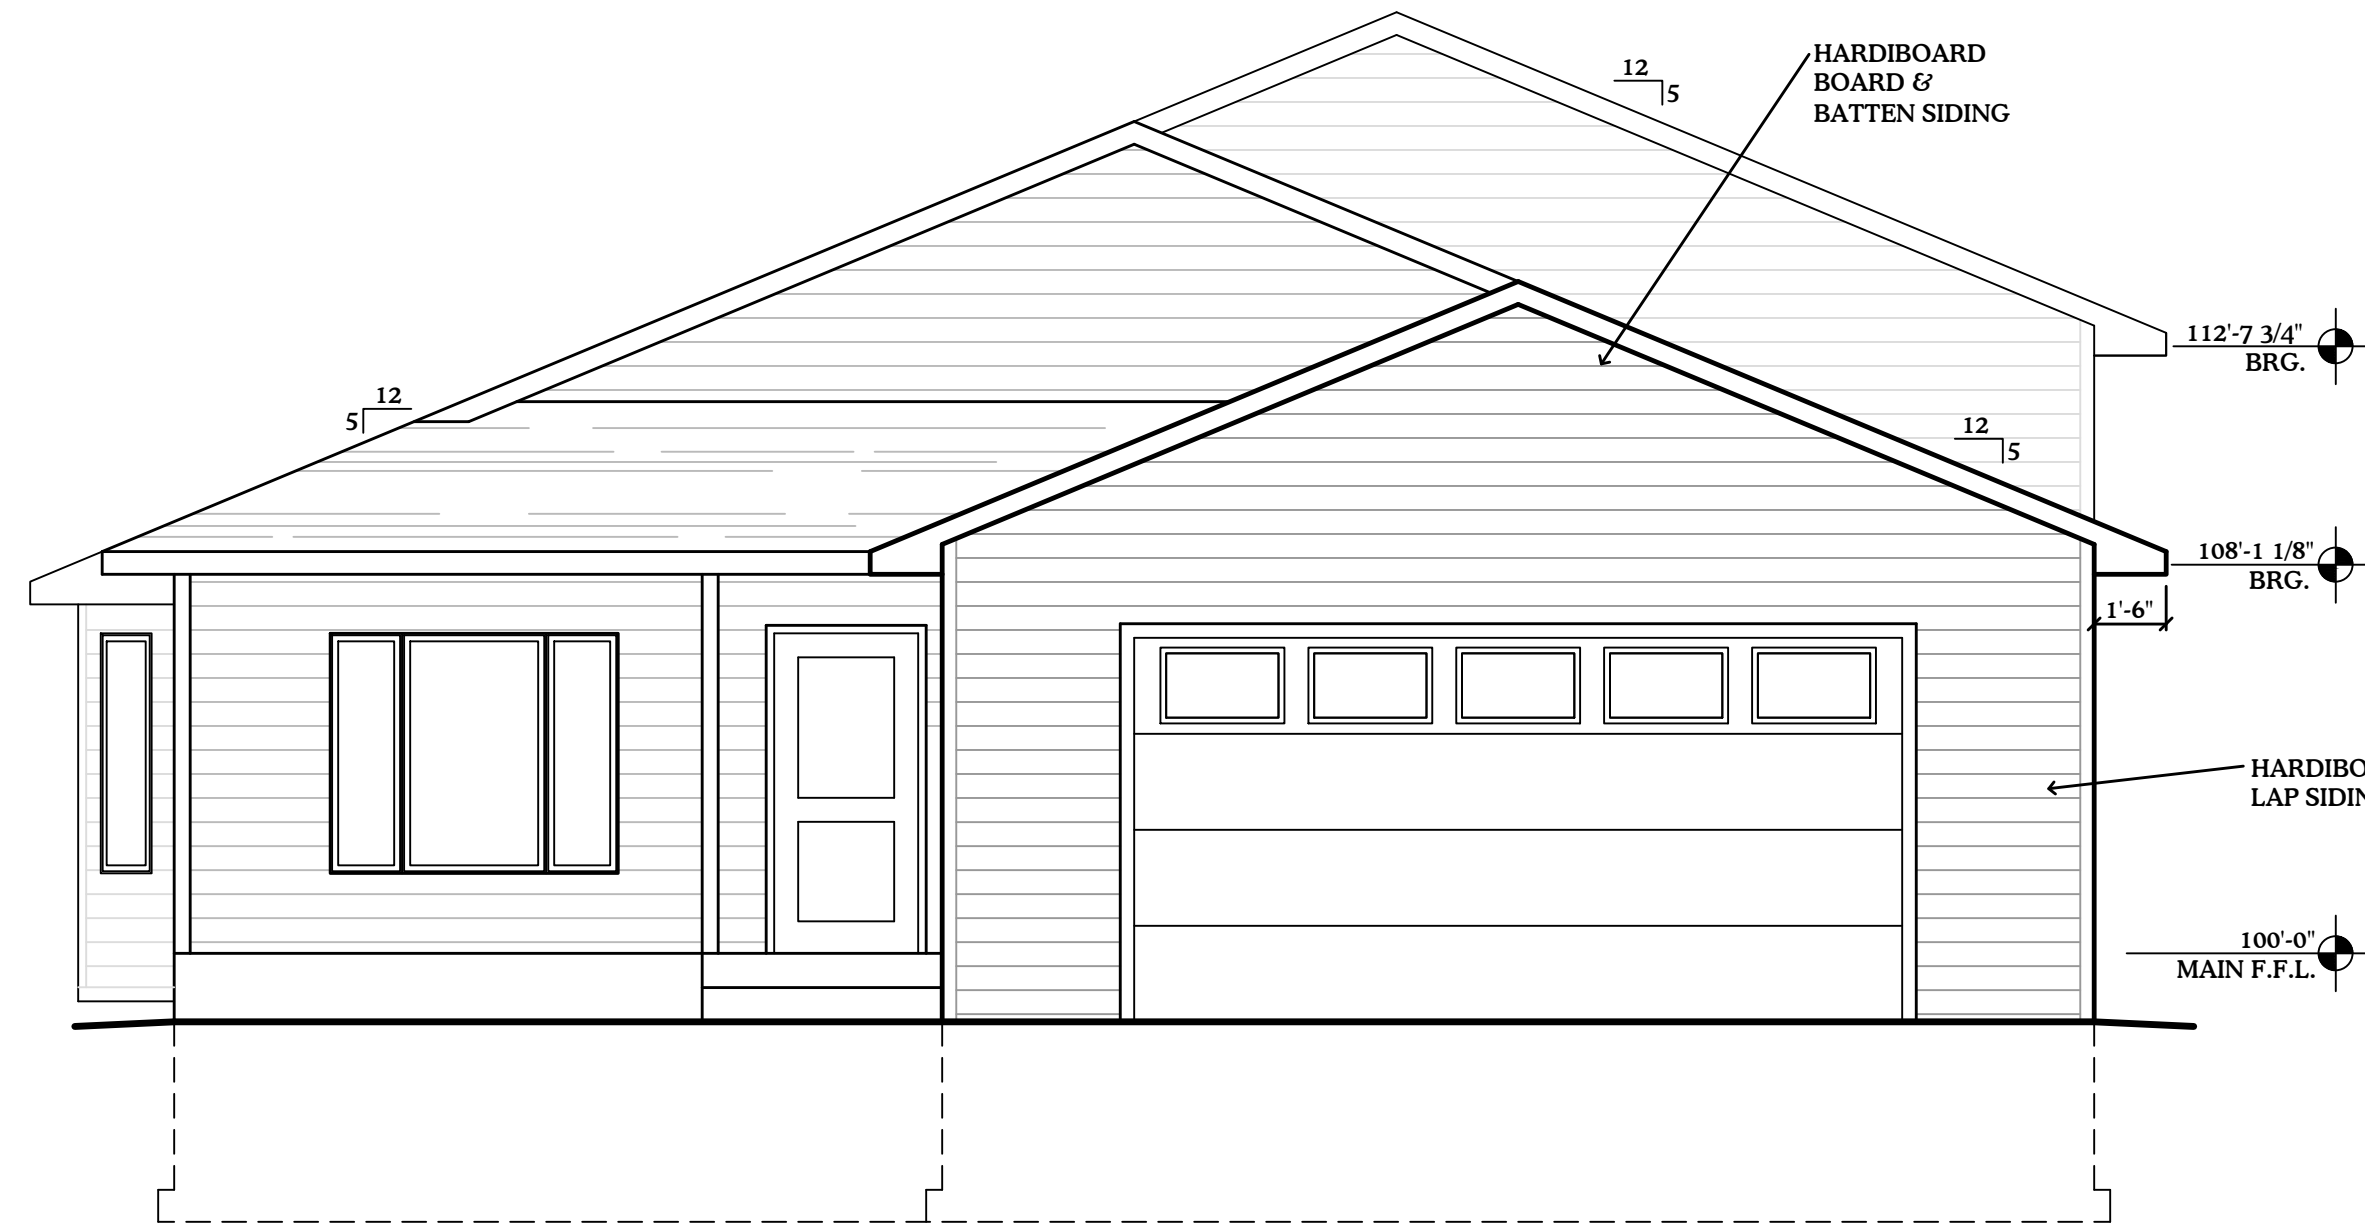


WEST ELEVATION
1/4" = 1'-0"

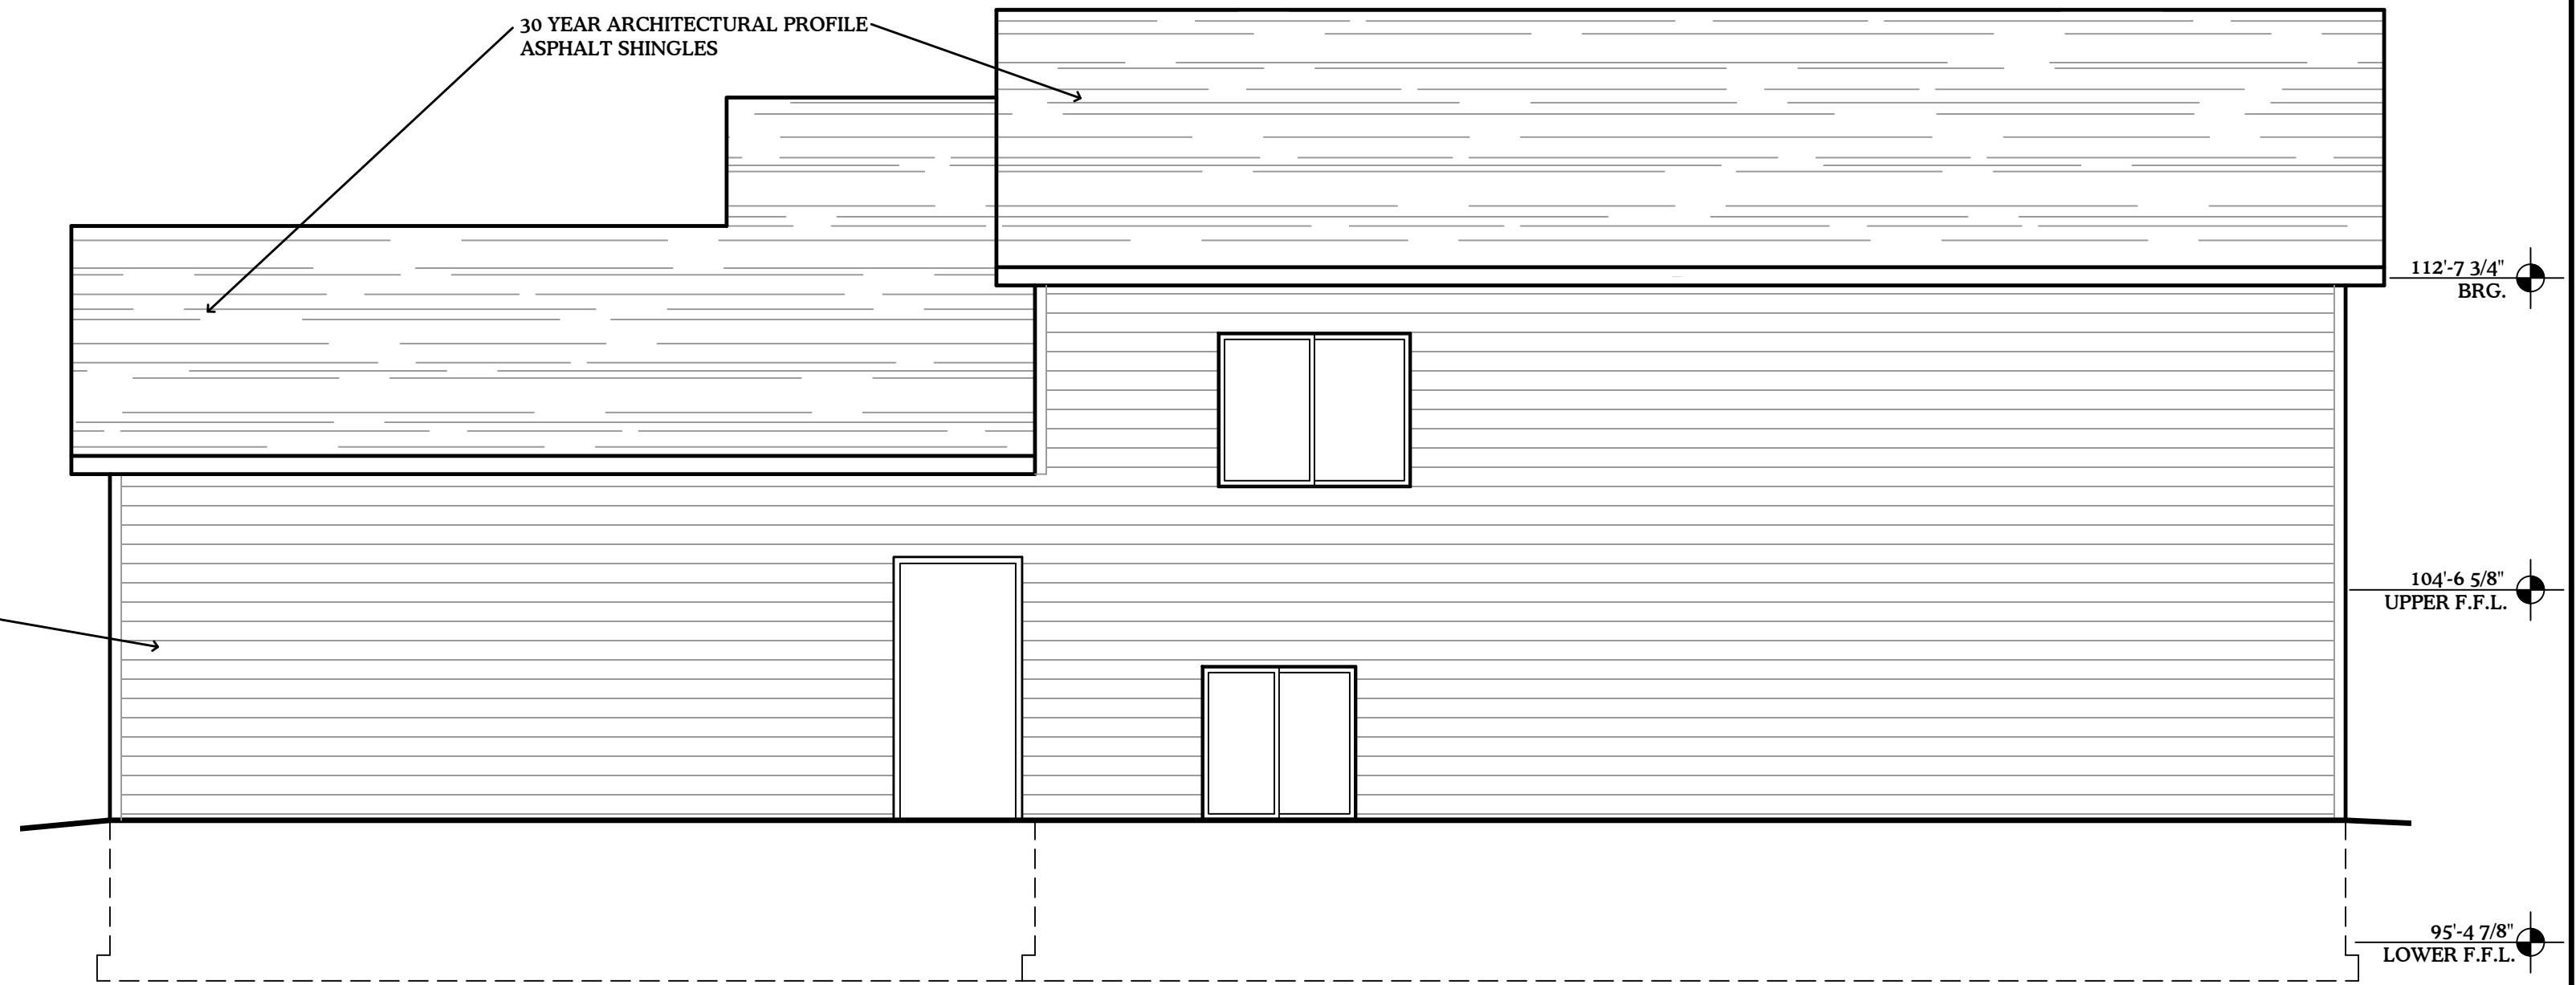

SOUTH ELEVATION
1/4" = 1'-0"

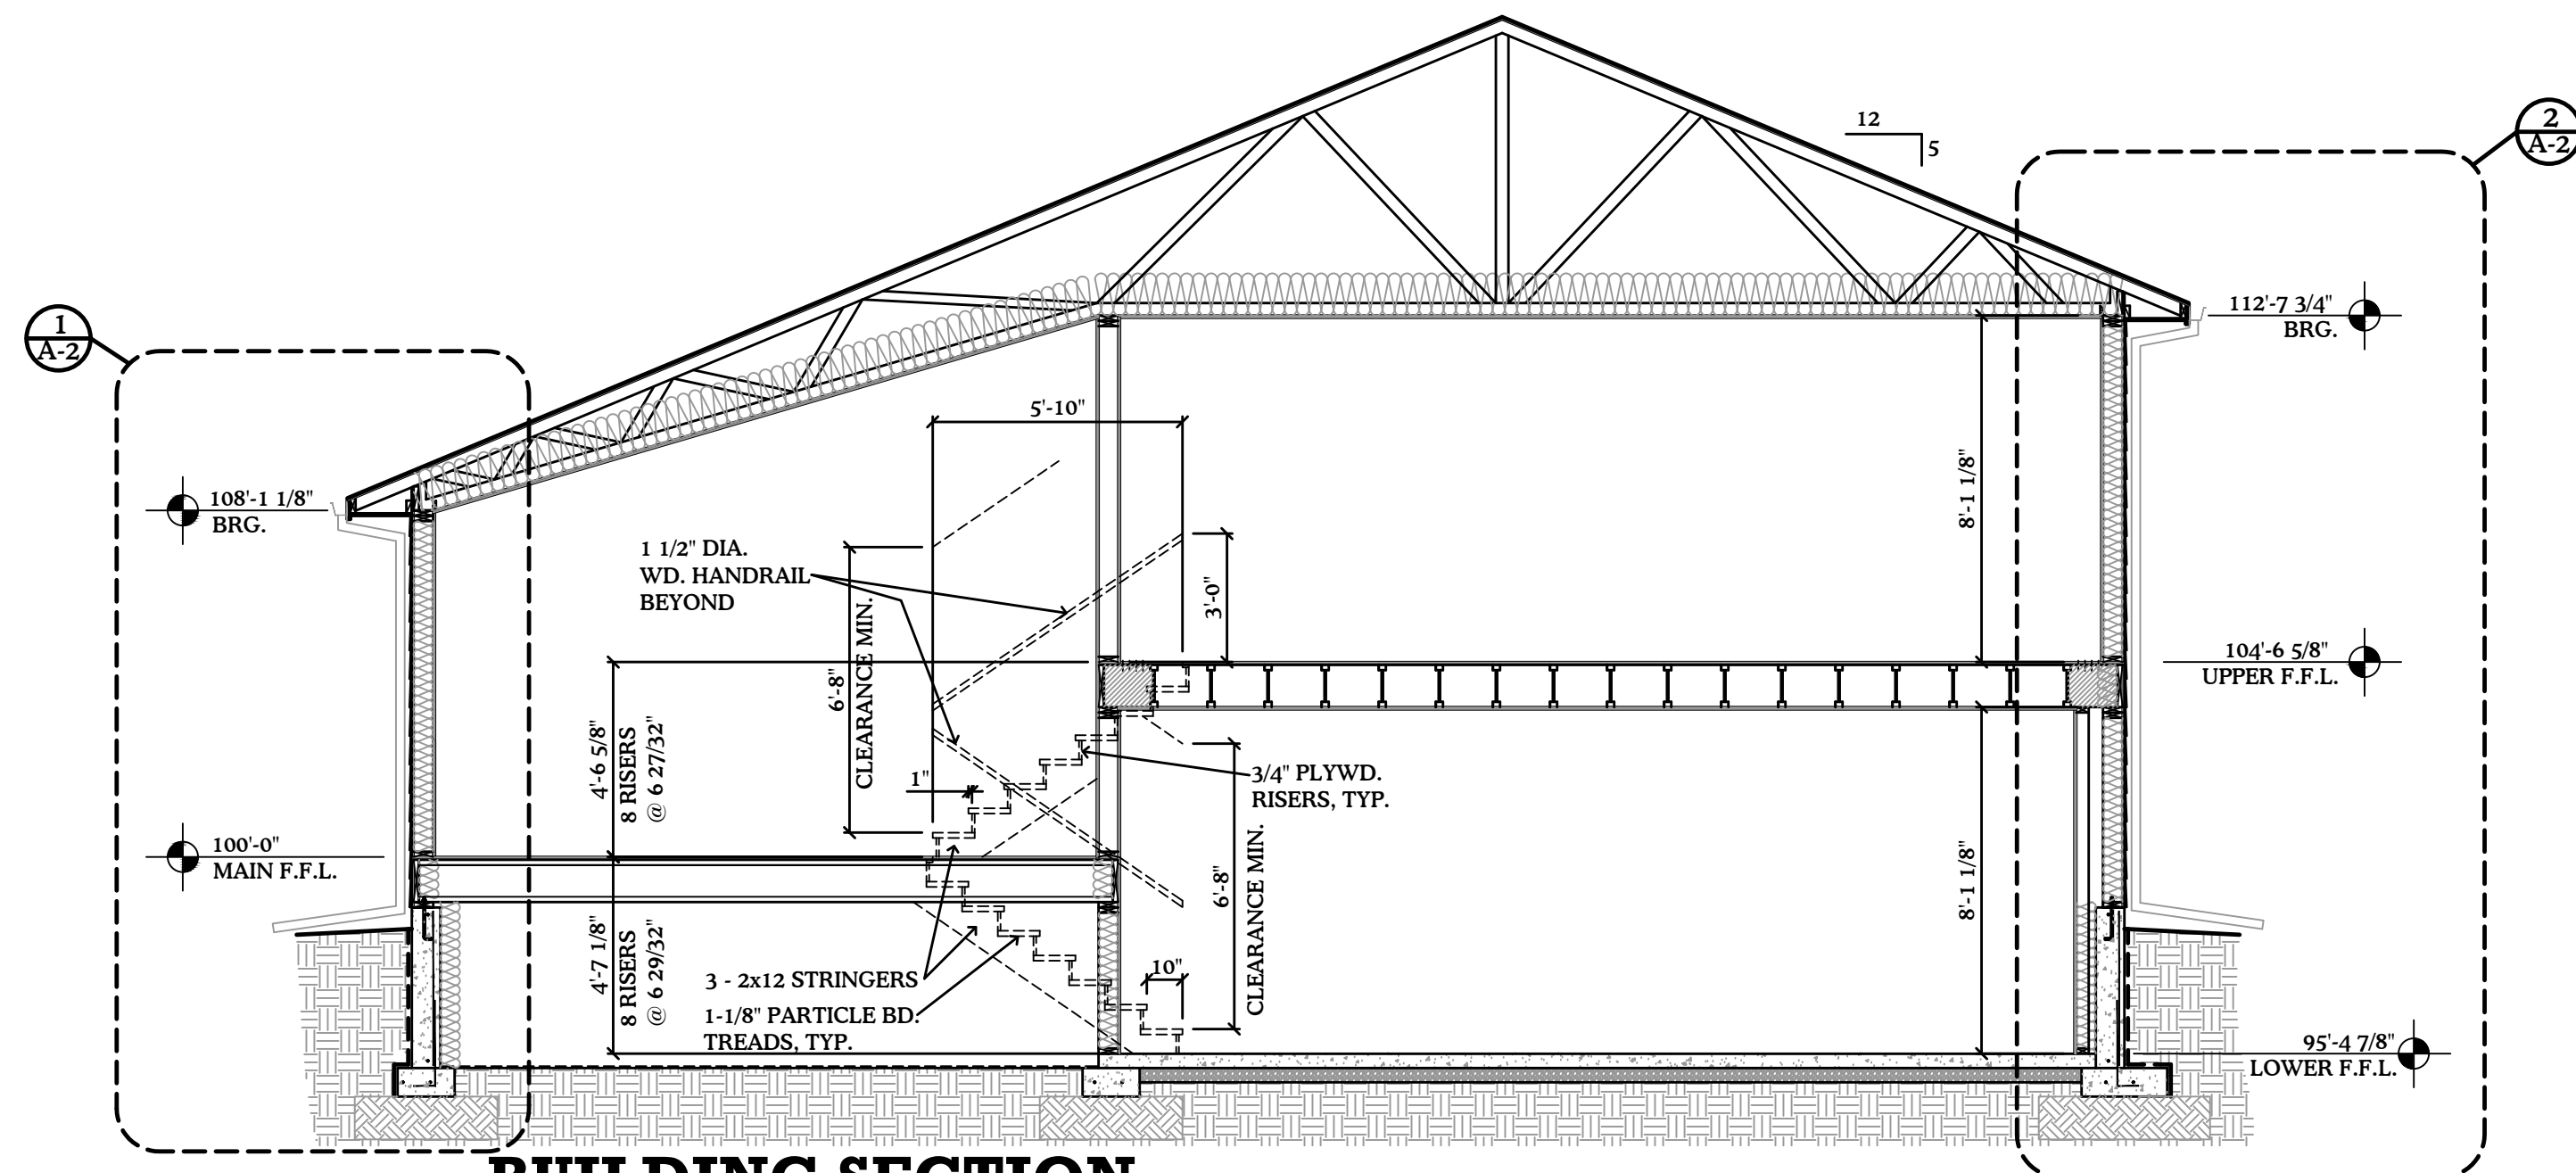


BUILDING SECTION
1/4" = 1'-0"

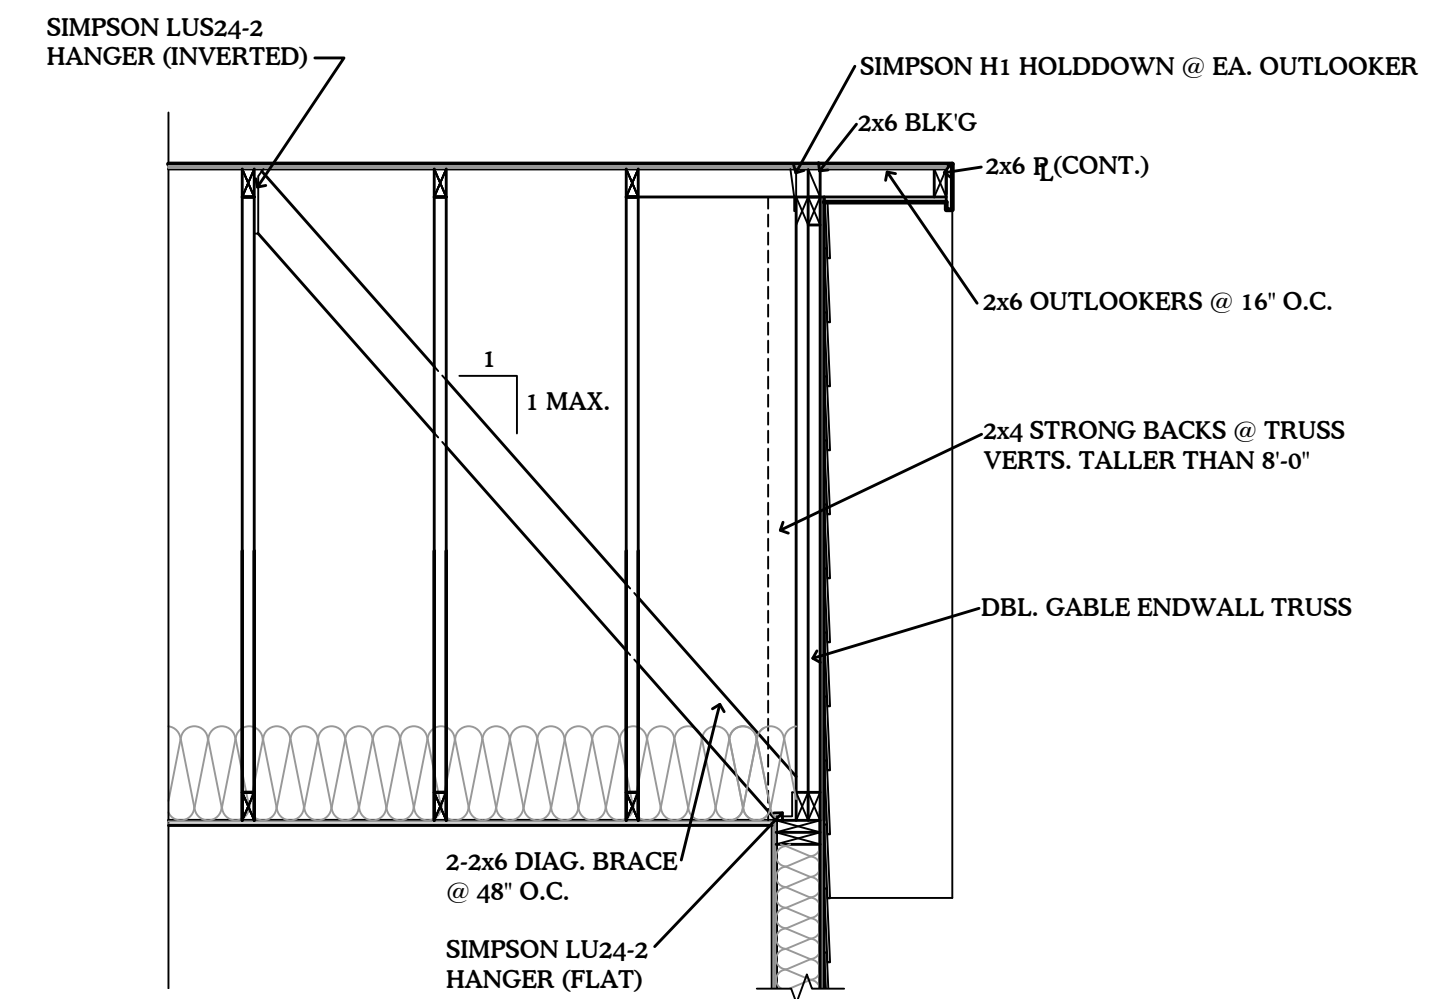

TYP. GABLE ENDWALL
1/2" = 1'-0"



EAST ELEVATION
1/4" = 1'-0"

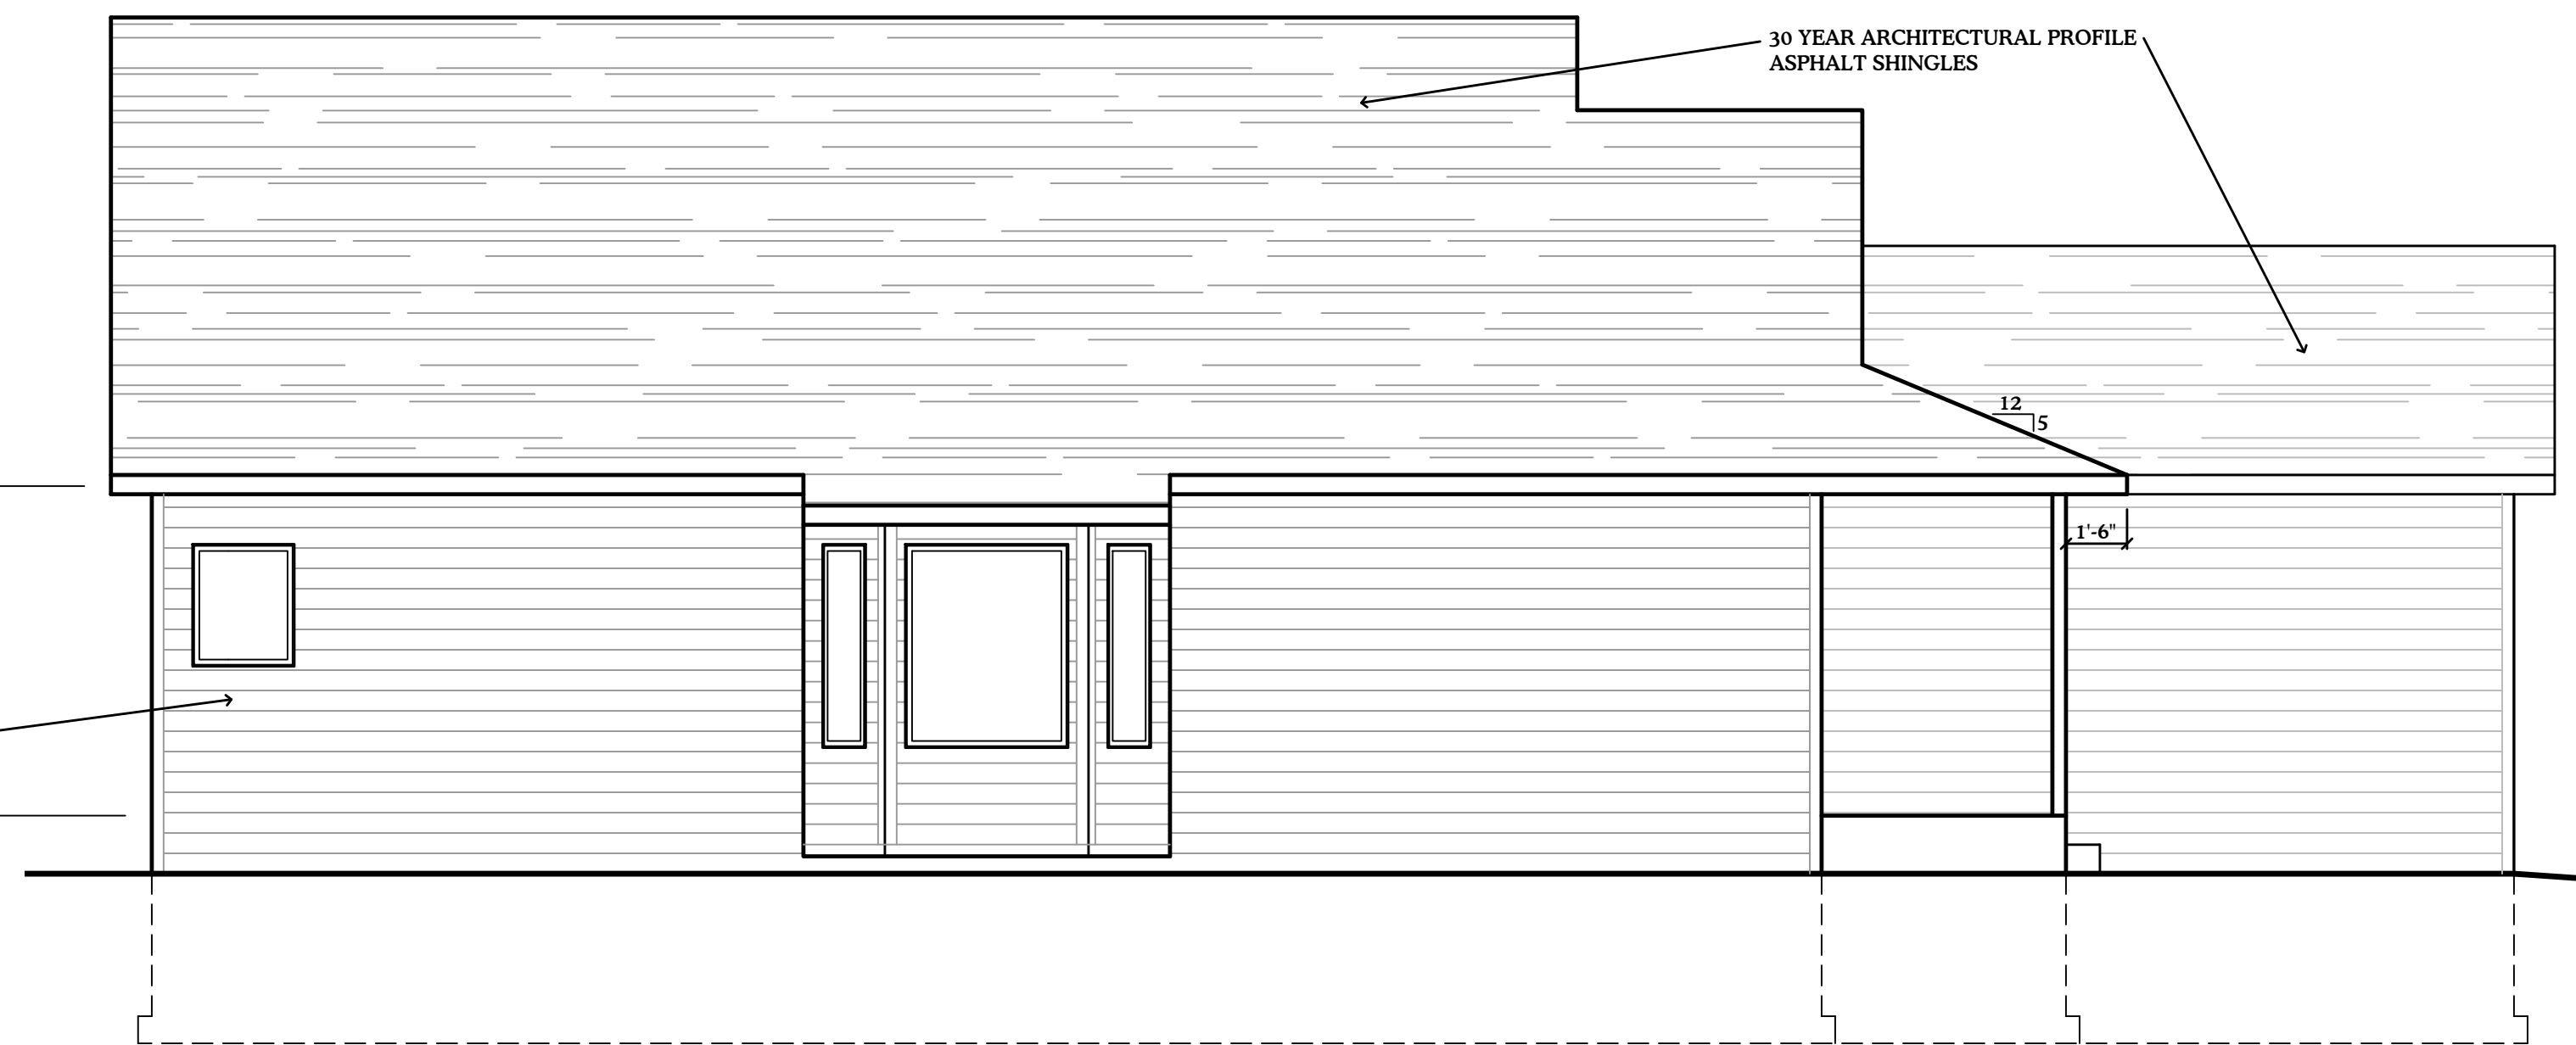

NORTH ELEVATION
1/4" = 1'-0"